


C:\working\jacobs\_uk\_highways\_ssa\legiml\_bj061569\0229102\B2367216-06-JAC-HGN-00-DR-C-0001.dwg - 03/03/2022 09:38:11 - Layout3-Layout1 - B:061569


- NOTES**
- Do not scale from this drawing.
  - All dimensions in metres unless otherwise specified.
  - See drawing B2367216-06-JAC-HGN-00-DR-C-0004 for long sections.
  - See drawings B2367216-06-JAC-HGN-00-DR-C-0005 & 0006 for cross-sections.
  - See drawing B2367216-06-JAC-HGN-00-DR-C-0007 for horizontal alignments and chainages.
  - See drawing B2367216-06-JAC-HGN-00-DR-C-0009 for standard details.
  - See drawing B2367216-06-JAC-HSN-00-DR-C-0001 for proposed traffic signs layout.
  - See drawing B2367216-06-JAC-HSN-00-DR-C-0002 for proposed traffic signs schedule.
  - See drawing B2367216-06-JAC-HDG-00-DR-C-0001 for proposed drainage layout.
  - See drawings B2367216-06-JAC-ELS-00-DR-LE-0001 to 0003 for tree protection & removal.
  - See drawing B2367216-06-JAC-HDG-00-DR-C-0002 for Kepax site - general arrangement.

- KEY**
- Proposed buff coloured corduroy hazard warning surface (400mm x 400mm) to depth of 800mm
  - Proposed shared footpath/cycle path
  - Proposed verge
  - Proposed embankment
  - BN** BN dropped kerb
    - Flush (max. 6mm upstand) at pedestrian crossing points
  - DL / DR** Dropper kerb left or right (HB2 to BN)

SAFETY, HEALTH AND ENVIRONMENTAL INFORMATION	
In addition to the hazards/risks normally associated with the types of work detailed on this drawing, please refer to the Pre-Construction Information issued with the Site Information documents and in particular note the following:	
CONSTRUCTION	
<ul style="list-style-type: none"> <li>- Ensure adequate segregation of construction activities from general public and adjacent live carriageways.</li> <li>- All overhead and buried services to be identified on site and isolated / protected prior to start of works.</li> <li>- Implement safety measures for working in excavations, confined spaces and traffic areas.</li> <li>- Ensure trained staff are on hand to identify any contaminated materials or leachate and adjust method statement if required.</li> <li>- Beware of river conditions during and after inclement weather.</li> </ul>	
MAINTENANCE / CLEANING	
- As above	
DECOMMISSIONING / DEMOLITION	
- As above	
It is assumed that all works will be carried out by a competent contractor working, where appropriate, to an approved method statement	

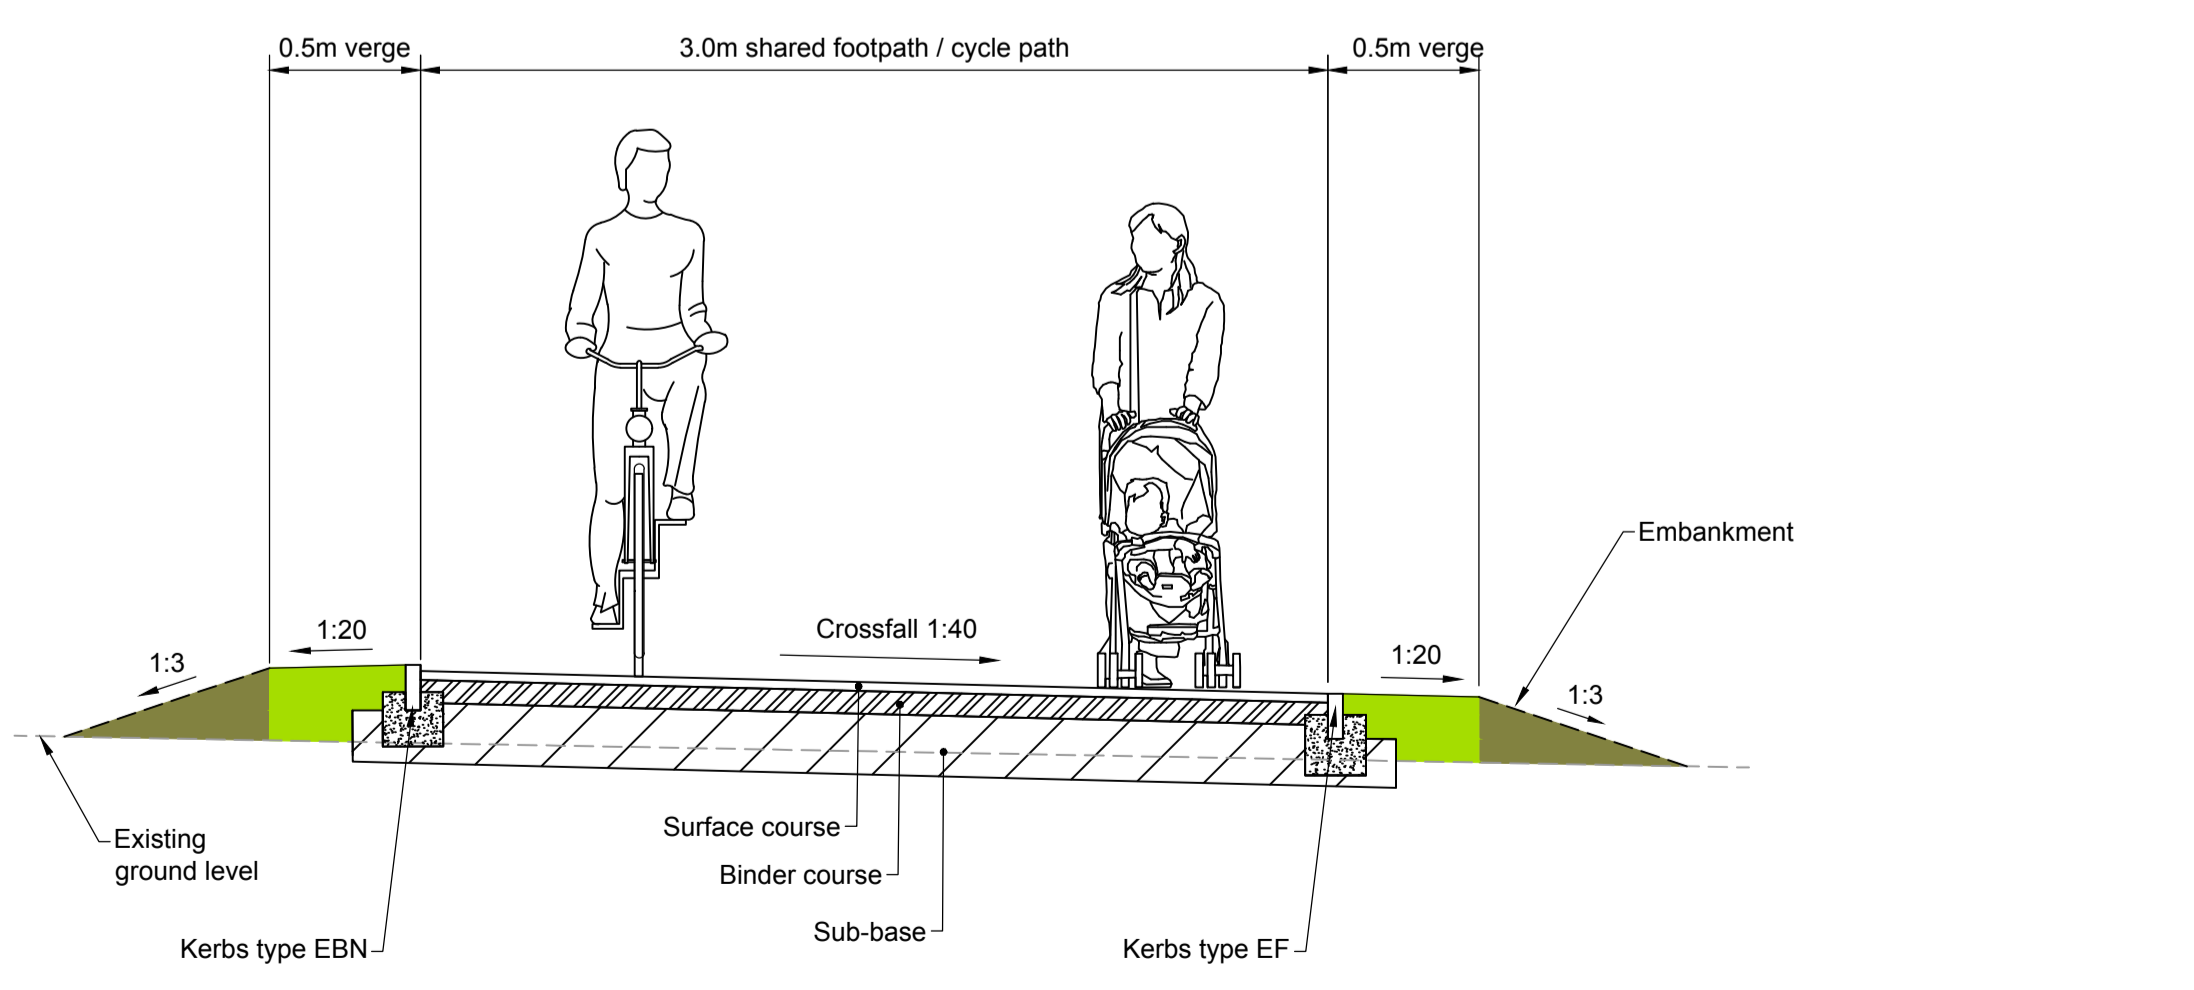

Shared footpath/cycle path  
Typical section (1-1)  
Scale 1:25

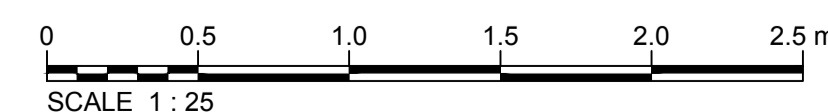

Rev	Rev. Date	Purpose of revision	Drawn	Checked	Rev'd	Apprv'd
C01	03/03/22	FOR CONSTRUCTION	DB	JU	CC	MB

**Jacobs**  
Red Hill House, 227 London Road, Worcester, WR5 2JG  
Tel: +44(0)1905 361 361  
www.jacobs.com

Client: **worcestershire county council**

Project: **KEPAX FOOTBRIDGE**

Drawing title: **GHELUVELT PARK PROPOSED SHARED FOOTPATH / CYCLE PATH GENERAL ARRANGEMENT**

Drawing status: **A5 - CONSTRUCT AND COMMISSION**

Scale: AS SHOWN@A1 DO NOT SCALE  
 Jacobs No. B2367216 Rev C01  
 Client no.

Drawing number: **B2367216-06-JAC-HGN-00-DR-C-0001**

© Copyright 2020 Jacobs U.K. Limited. The concepts and information contained in this document are the property of Jacobs. Use or copying of this document in whole or in part without the written permission of Jacobs constitutes an infringement of copyright. Limitation: This drawing has been prepared on behalf of, and for the exclusive use of, Jacobs' Client, and is subject to, and issued in accordance with, the provisions of the contract between Jacobs and the Client. Jacobs accepts no liability or responsibility whatsoever for, or in respect of, any use of, or reliance upon, this drawing by any third party.

